


40046F - Mühltal, Neubau Stützwand

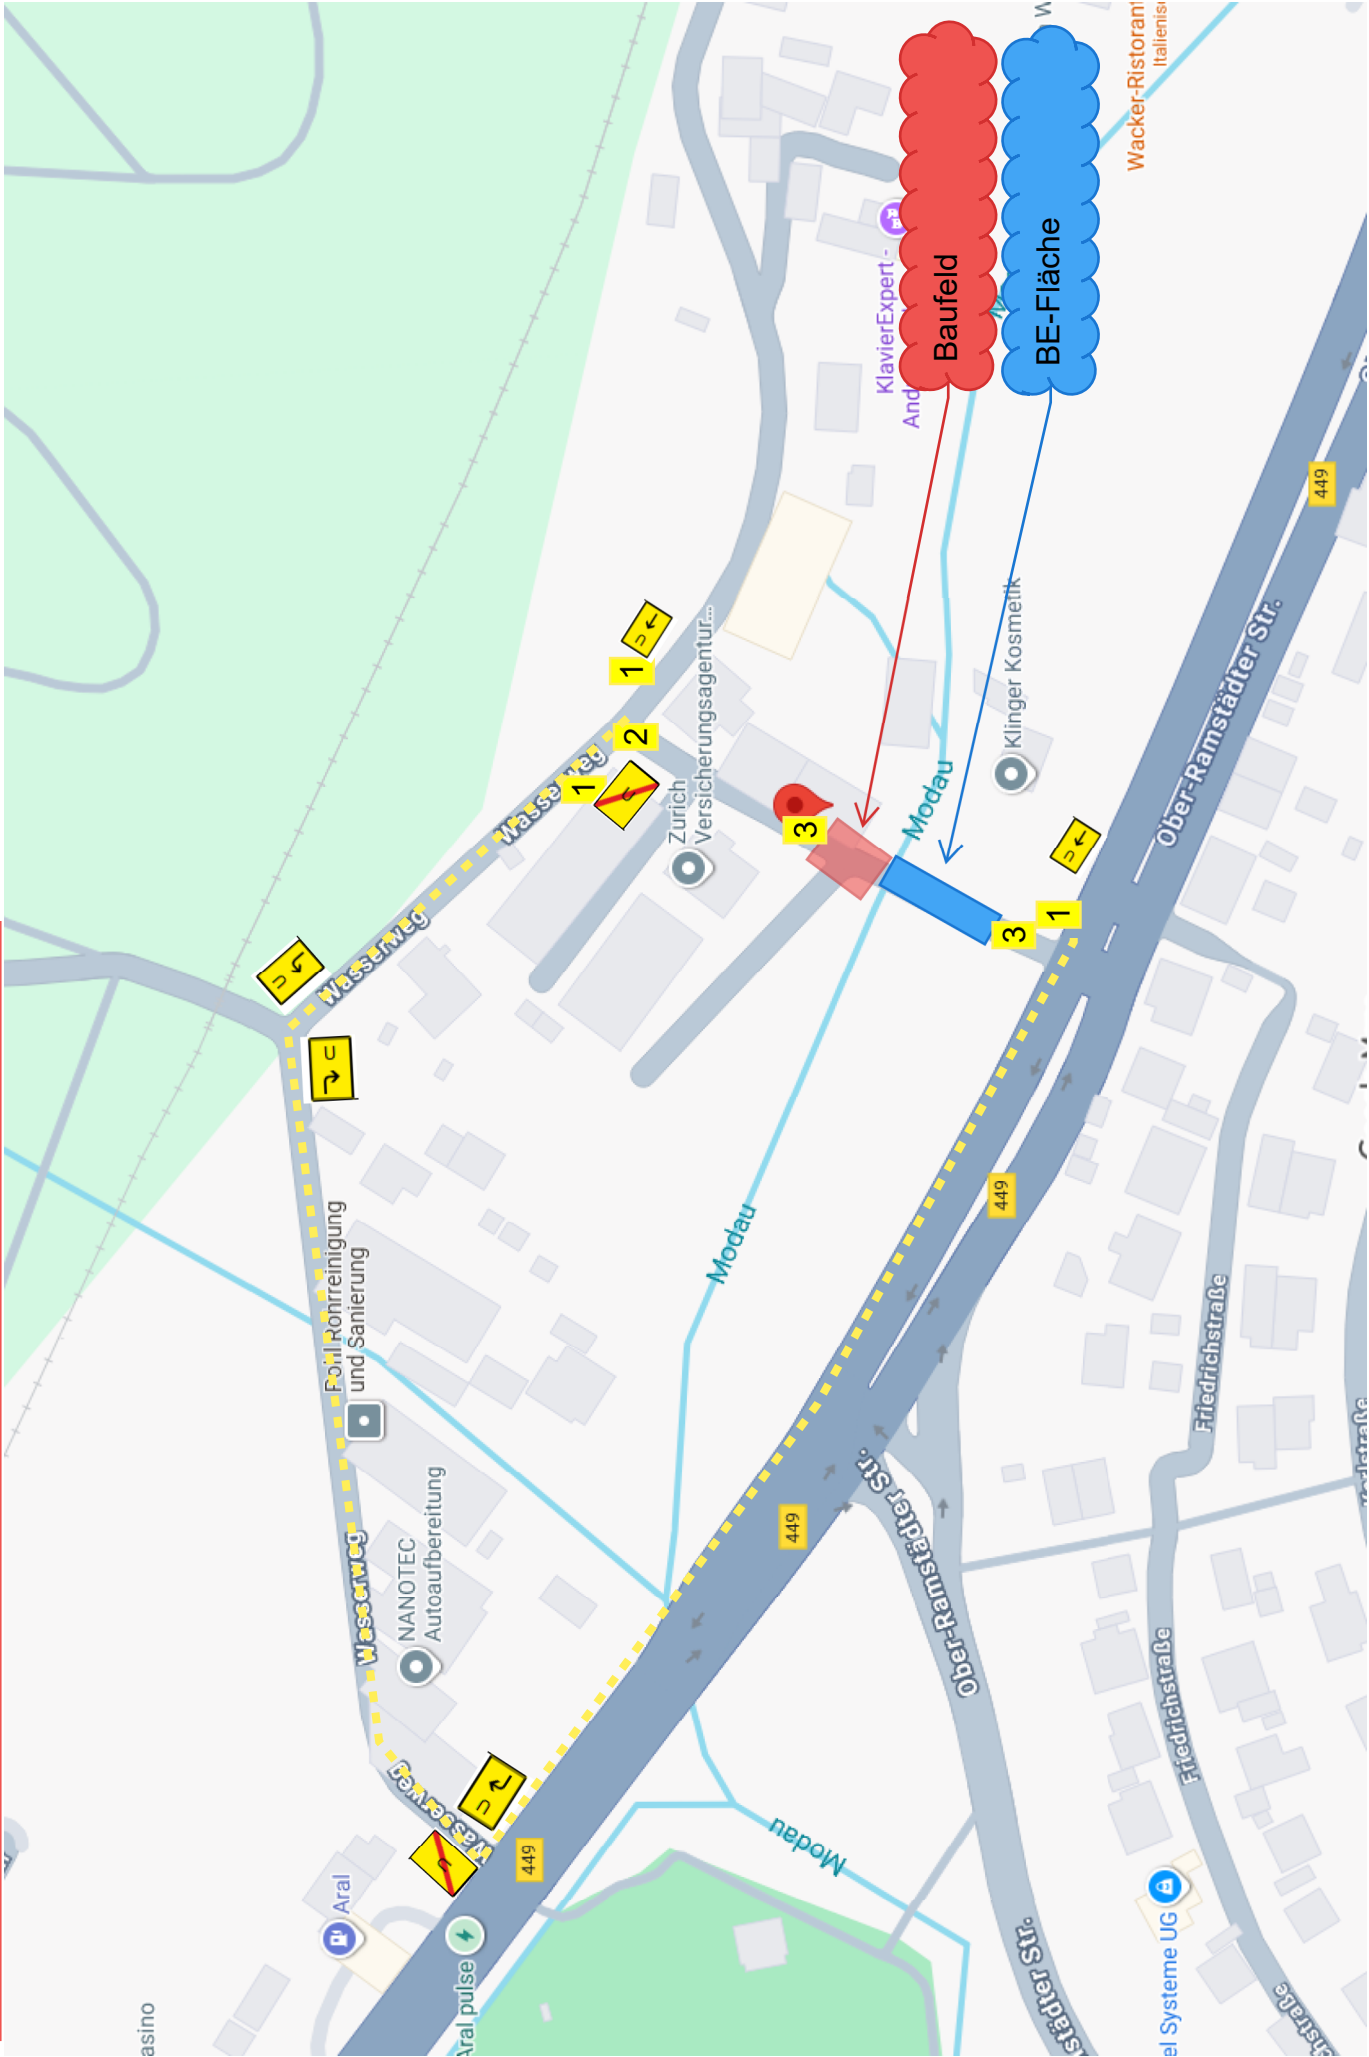

- 1)  Z 123
- 2)  Z 250
+ Z „Frei bis Bahnhof“
+ Z 600-30 mit 3 WL gelb
+ Z 605-10 mit 1 WL gelb
(beide doppelseitig)
- 3)  Z 250
+ Z 600-30
mit 5 WL rot
Absperung über gesamten Fahrbahnbereich
-  Z 455.1-10 1 Stck.
-  Z 455.1-20 2 Stck.
-  Z 455.1-30 2 Stck.
-  Z 455.2 2 Stck.